


SECOND FLOOR PLAN 1,138 S.F. LIVING


1/4" = 1'-0"

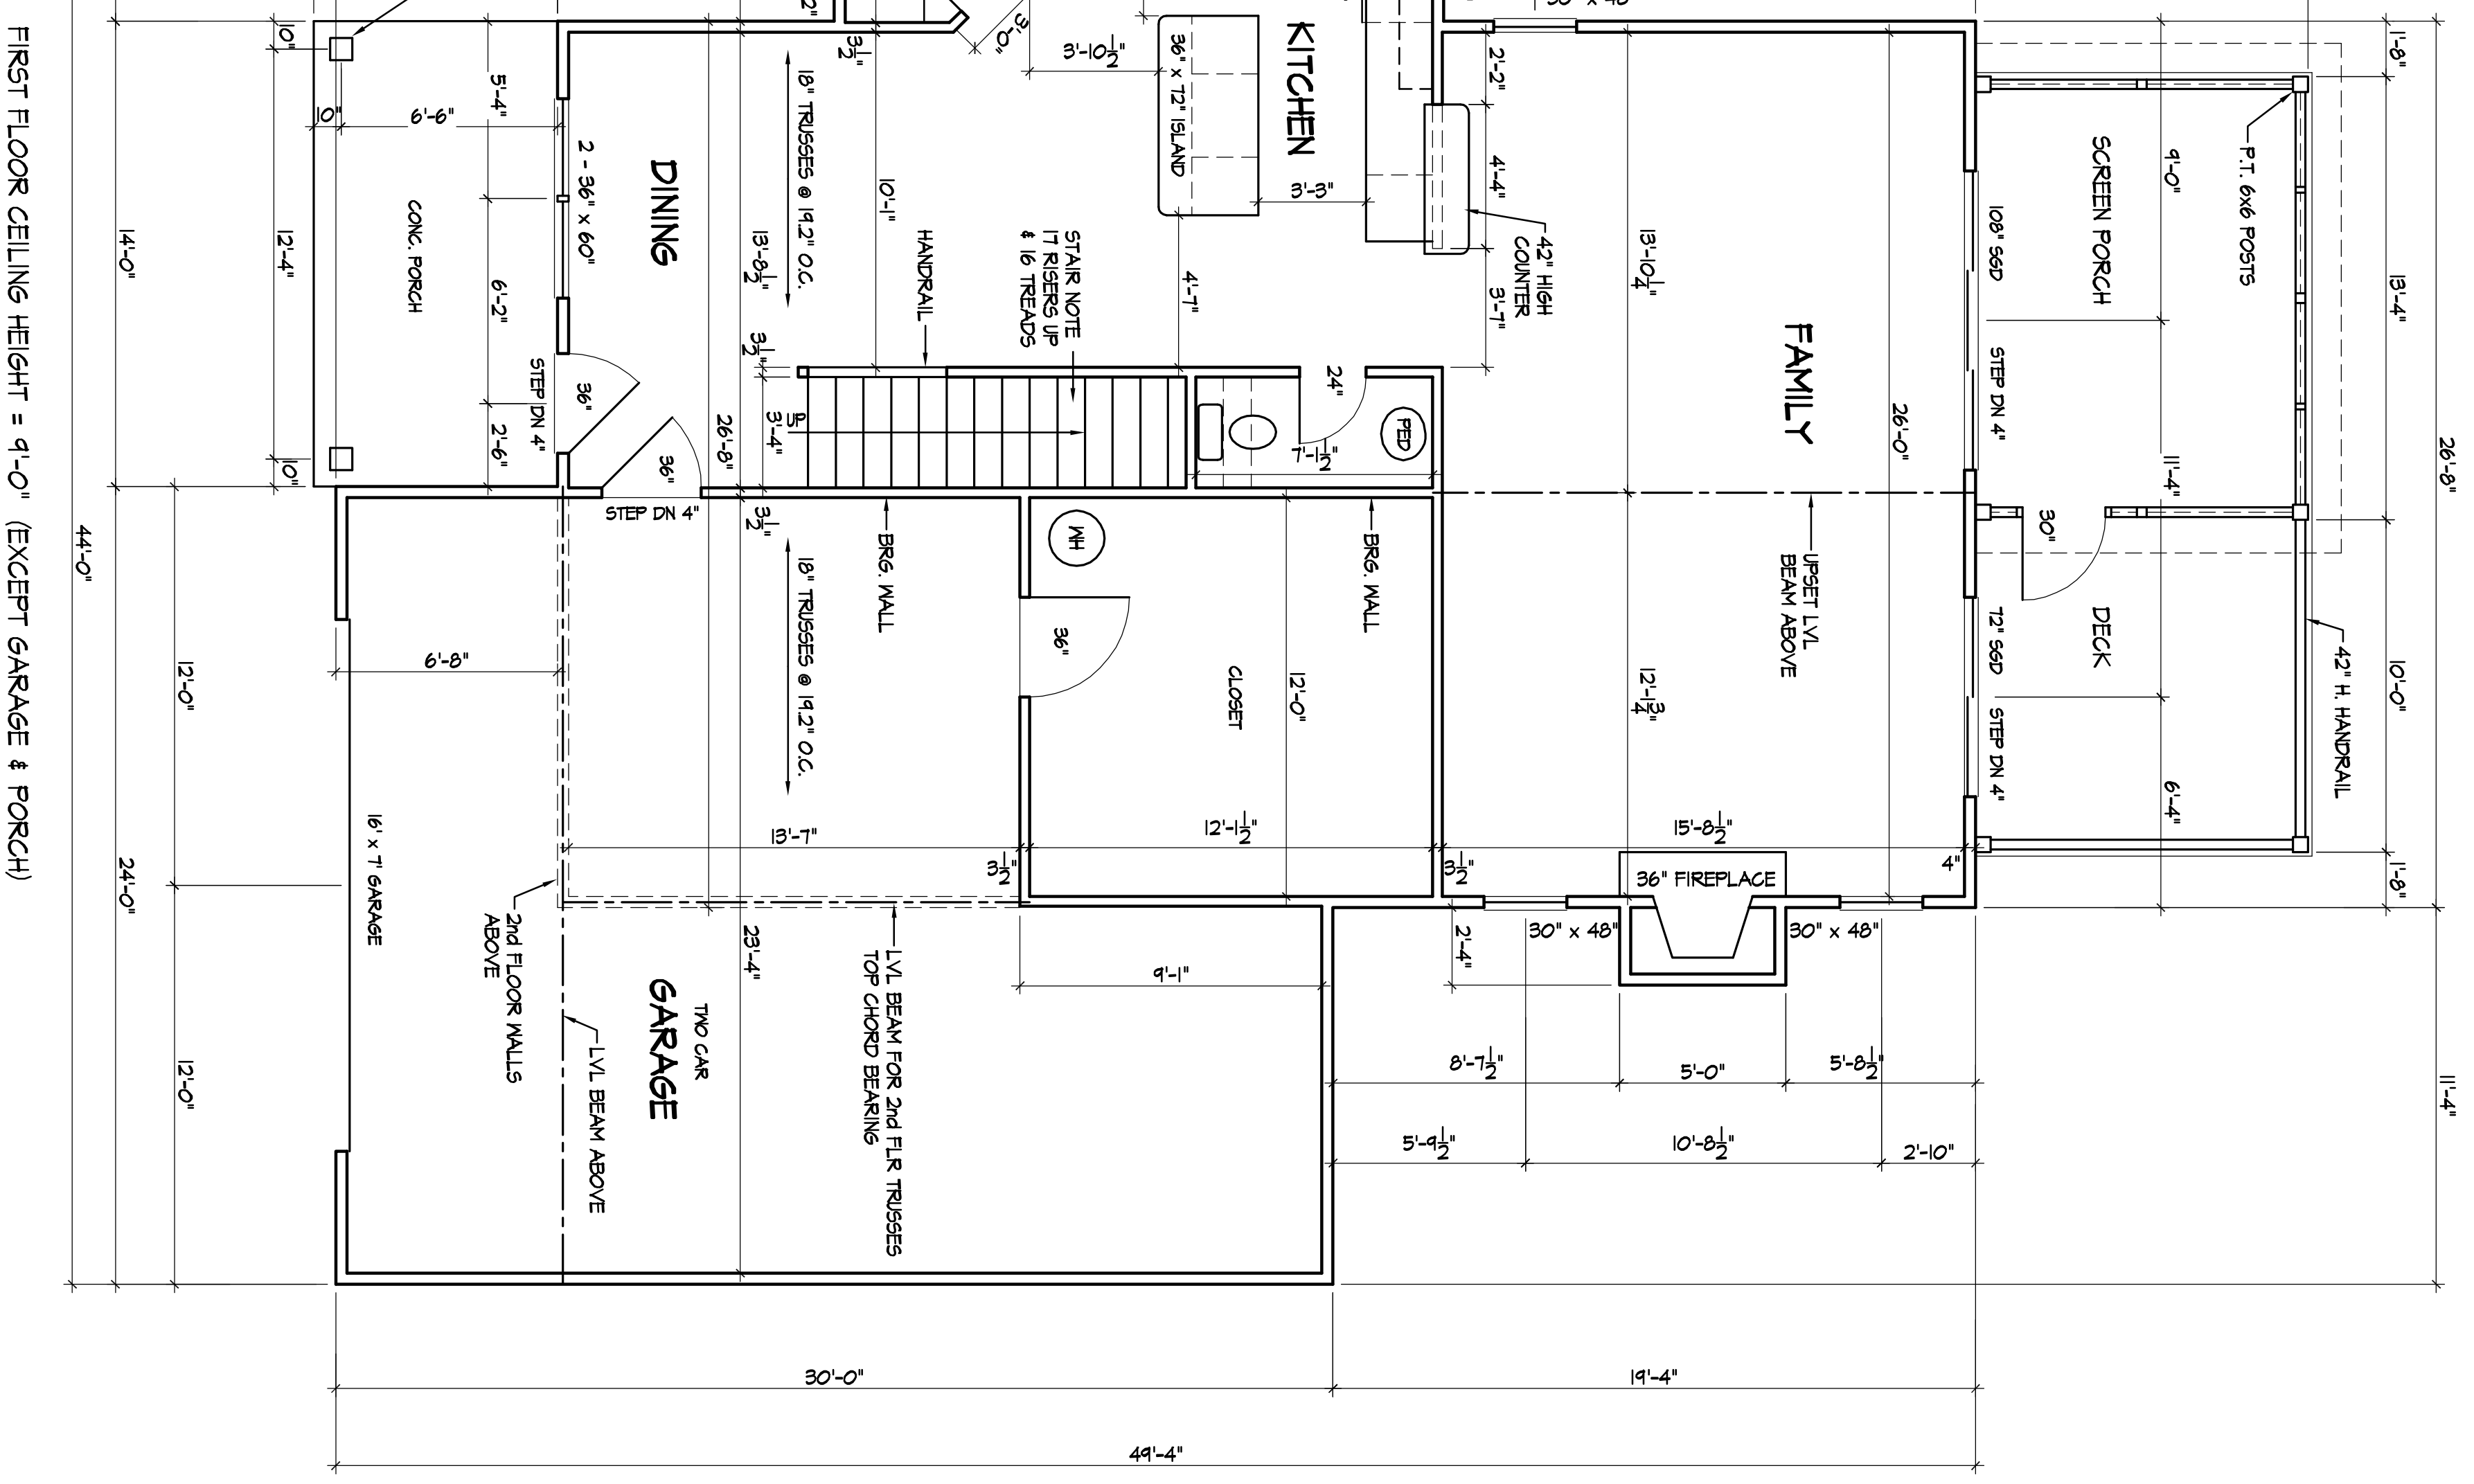

FIRST FLOOR PLAN 1,074 S.F. LIVING

2,212 S.F. TOTAL LIVING SPACE

596 S.F. GARAGE
289 S.F. PORCH / DECK

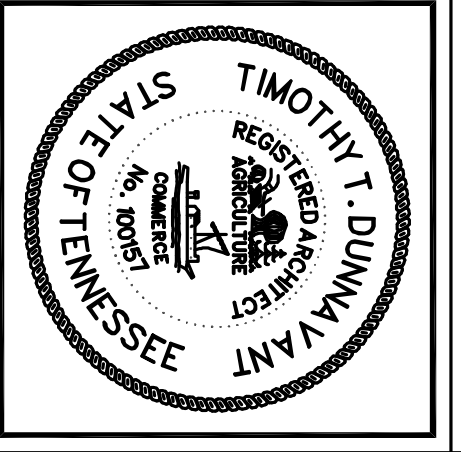

TTD architect
TIMOTHY TODD DINNAVAN
158 BUTTERNUT DRIVE
NORRIS, TENNESSEE 37828
(865) 556-6778

FIRST & SECOND FLOOR PLANS
WATERSIDE COVE - 2

SHEET TITLE:	PROJECT TITLE:
DATE:	10-1-12
REVISION:	3-1-13
DRAWING NUMBER:	2-6-14
A-1	